

MARION COUNTY SURVEYOR'S OFFICE


SECTION CORNER RECORD

DEBRA S. JENKINS
MARION COUNTY SURVEYOR

SEC. 11 TWN. 14_N RNG. 2_E

BRYAN F. CATLIN, PLS
TECHNICAL SUPERVISOR

Date: 5-20-10
Party Chief: Wilcoxen
Crew: Bova / Morris
Type of Marker: Harrison
Method of Establishment: County: 7-23-1998
IN S.P.C. E Zone, NAD 83 (1986)
Name: 14021104
N: 490 985.576 0(m)
E: 46 659.275 0(m)

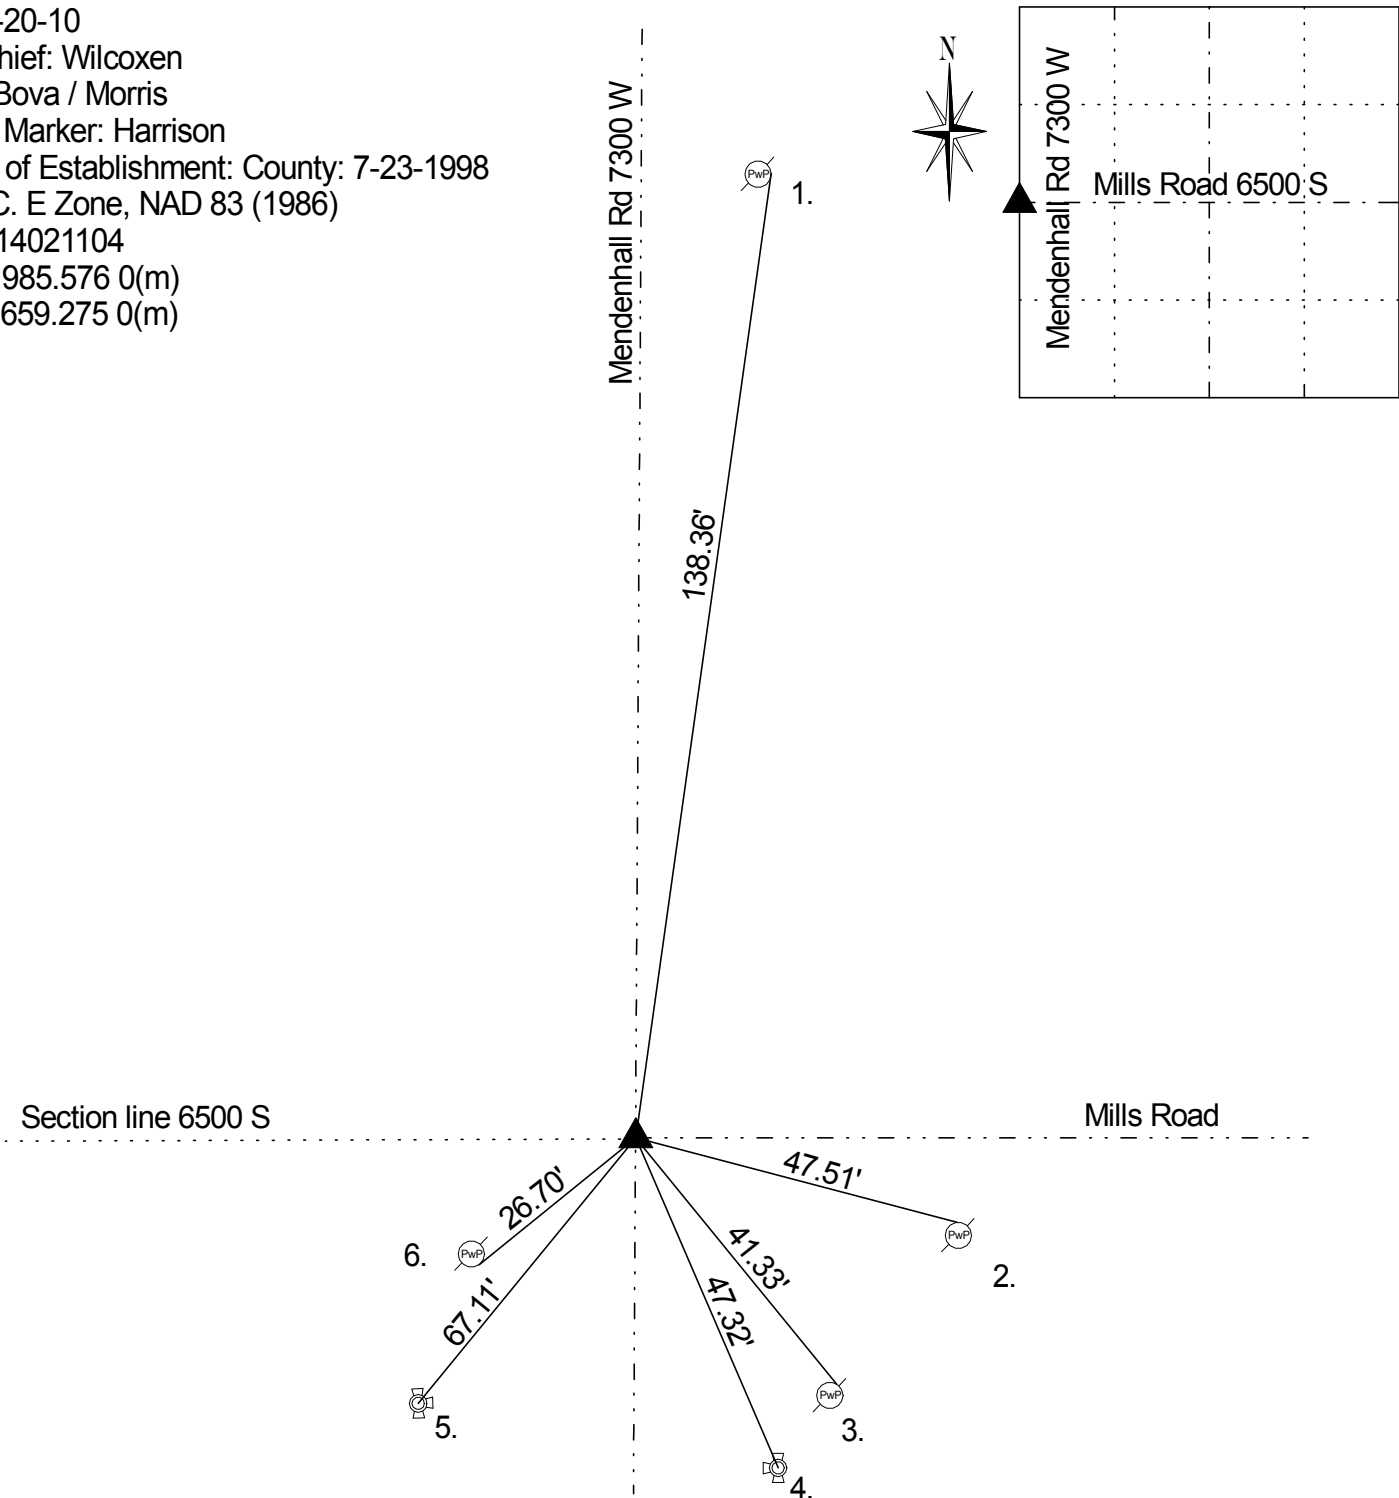

Corner originally set as a post in 1820 by Wm. B. Laughlin with the following witnesses: 8" Beech bearing S 65 W 20 links and a 12" W. Oak bearing N 57 E 24 links (Marion County Atlas p. 3). A survey by John Coyner on September 26, 1898 indicates a stone (Decatur Twp. Legal Survey Book pg. 36). Undated MCSO tie calls stone 8" down. Monroe on 9/17/1963 called a pipe over stone. McLand on 5/3/1972 called a PK nail over stone. Corner excavated by Wilcoxen on 9/9/1987 and a stone was found with ½" guard pipe 12" down. Harrison set in position of stone. Kiste on 8/16/1994 called a Harrison. Wilcoxen on 7/23/1998 retied. Kiste on 2/25/2002 retied. Wilcoxen on 1/10/2007 retied. Corner excavated by Wilcoxen on 5/7/10 and a #205 cast iron Harrison monument was re-set in place of broken monument. 5/20/10 Wilcoxen retied new Harrison.

REF	DISTANCE	DESCRIPTION
1.	138.36'	PK nail E PwP no # 12" up
2.	47.51'	PK nail N PwP#37-742 12"up
3.	41.33'	Nail in bottle cap NE PwP no# 12"up
4.	47.32'	Top nut of fire hydrant
5.	67.11'	Top nut of fire hydrant
6.	26.70'	Mag nail w/brass washer SE PwP #64-741Z 24" up